
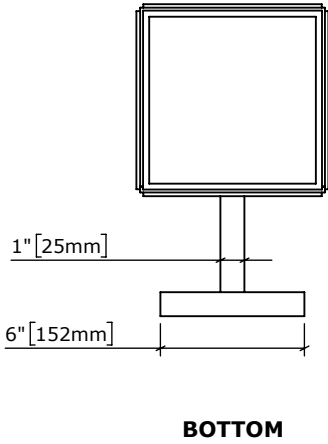
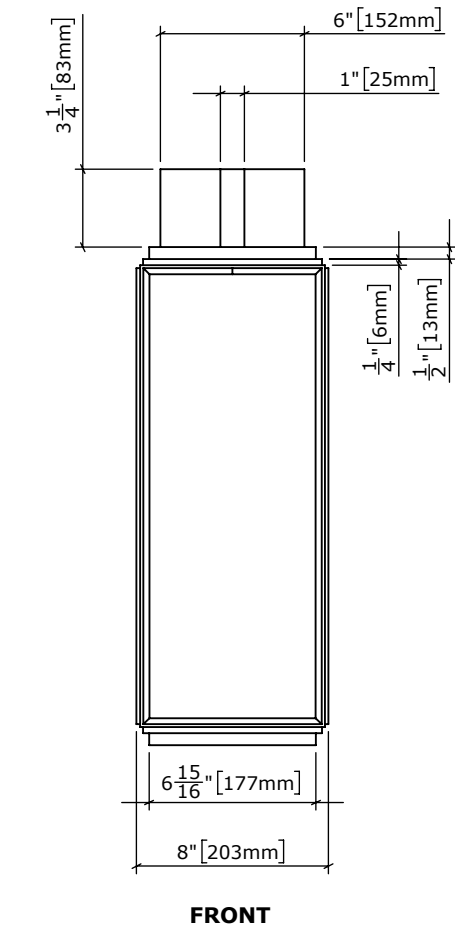


REVISIONS		
REV.	DESCRIPTION	DATE
0	ISSUED FOR APPROVAL	03/23/2022

HURRICANE.01
EXTERIOR WALL SCONCE
IP65 OUTDOOR RATED

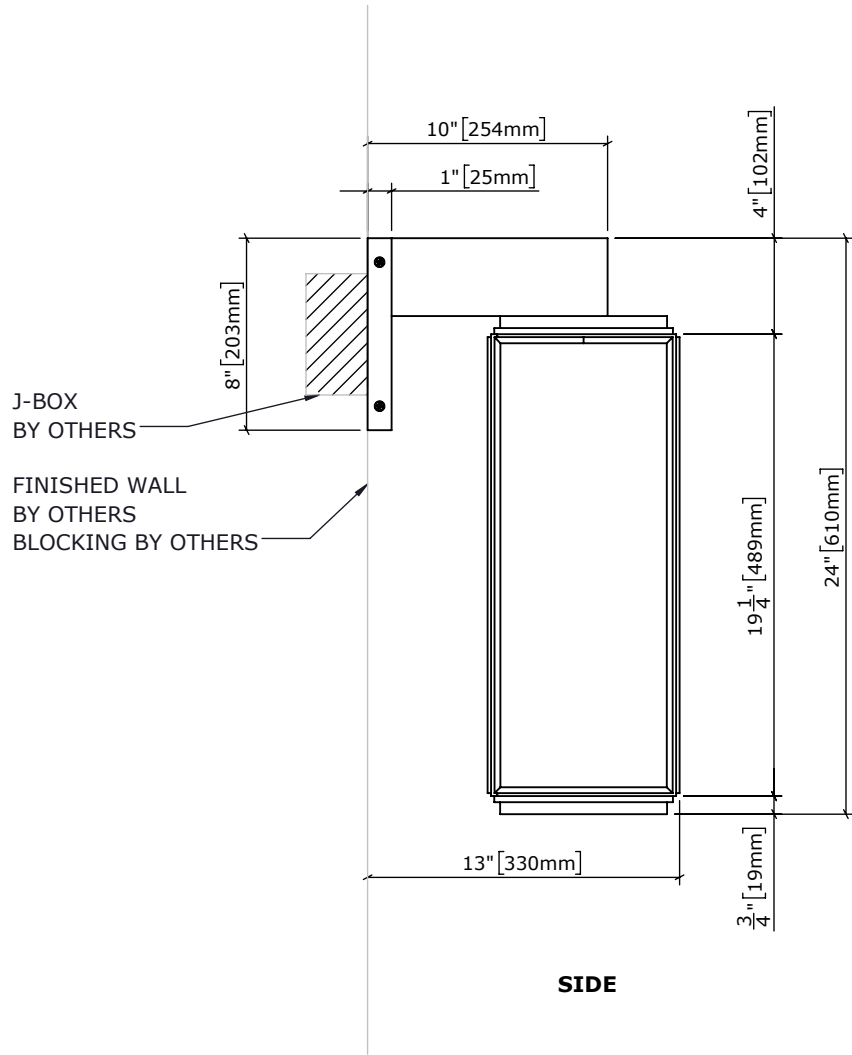

NOTES:
BLOCKING BY OTHERS
DIMMING TYPE TBD
INTEGRAL DRIVER
IP65 OUTDOOR RATED

ALL METAL COMPONENT FINISH:
MATTE BLACK POWDERCOAT
SUITABLE FOR OUTDOOR APPLICATION
TO MATCH VISO PA 8003


FRAME FINISH:
MATTE BLACK POWDERCOAT
SUITABLE FOR OUTDOOR APPLICATION
TO MATCH VISO PA 8003

GLASS FINISH:
POLISHED CLEAR GLASS

INTERNAL DIFFUSER ON HEATSINK
FINISH: MATTE OPAL ACRYLIC

LED TAPE

FIXATION
SQUARE POST

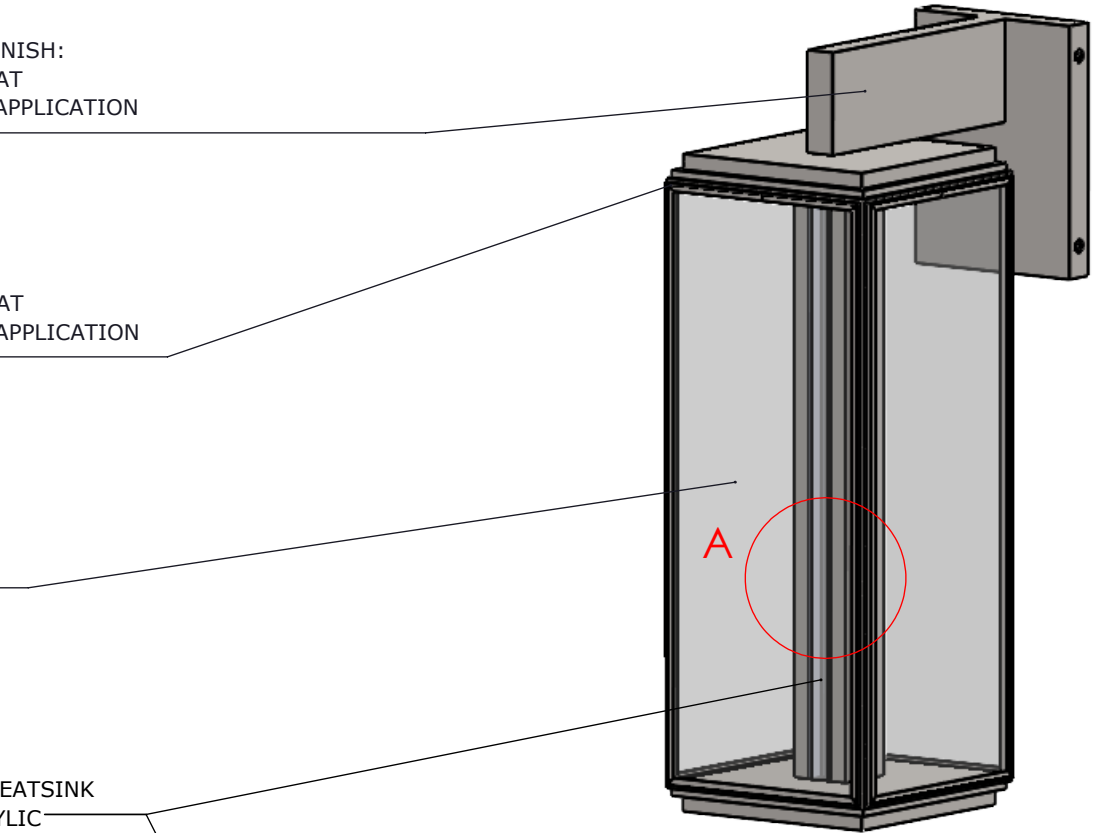


DETAIL A SECTIONAL
SCALE 1 : 2

LAMPING:
4 x .4M 6W/M LED STRIP, 10W TOTAL, 800lm, 2700K
DIMMING TYPE TBD
INTEGRAL DRIVER


PROJECT: HURRICANE	SALES: FL	MODEL: OC25221.00585.WX2.000.24"
LAMP: 4 X .4M 6W/M LED STRIP, 10W TOTAL, 800lm, 2700K	CERT.: ETL	WEIGHT: ±23LBS VOLT: 120V
DWG:HURRICANE.01	BY: SS DATE: 4/11/2022	SCALE: 1:8

REVISIONS		
REV.	DESCRIPTION	DATE
0	ISSUED FOR APPROVAL	04/11/2022

HURRICANE.02
EXTERIOR WALL SCONCE
IP65 OUTDOOR RATED

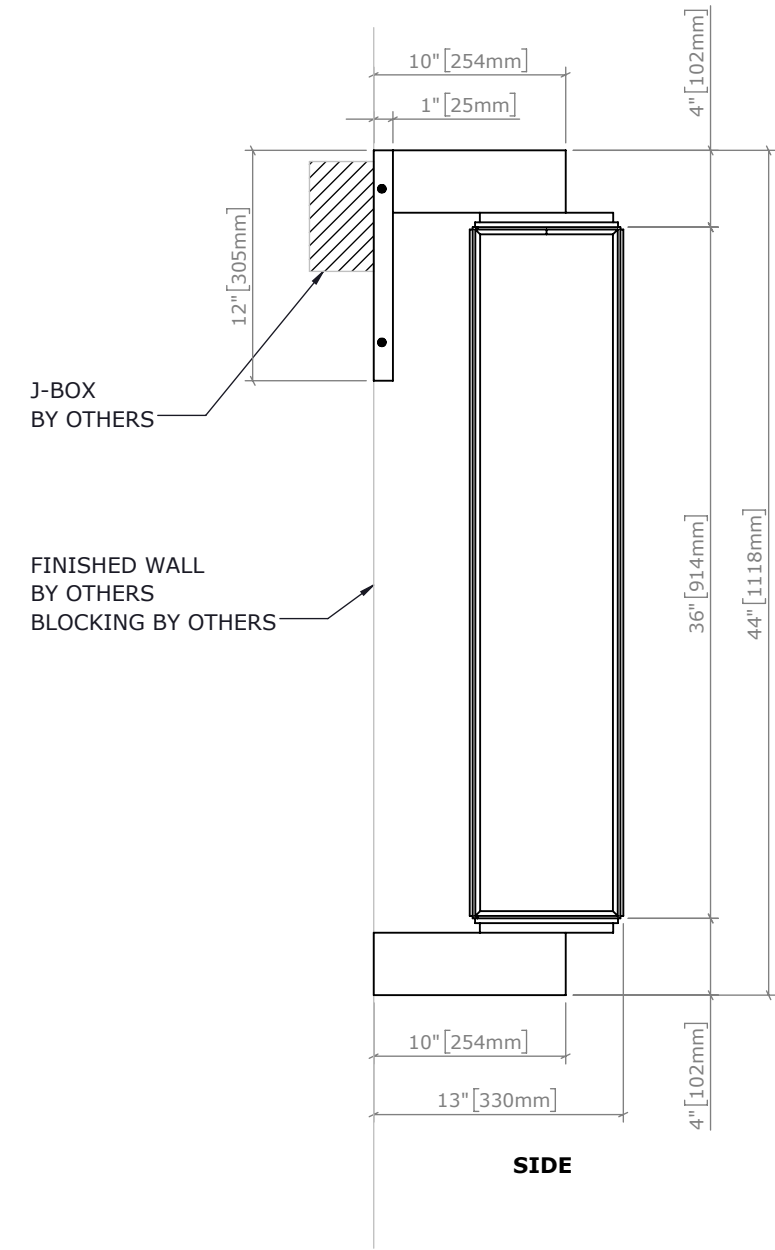

NOTES:
BLOCKING BY OTHERS
DIMMING TYPE TBD
INTEGRAL DRIVER
IP65 OUTDOOR RATED

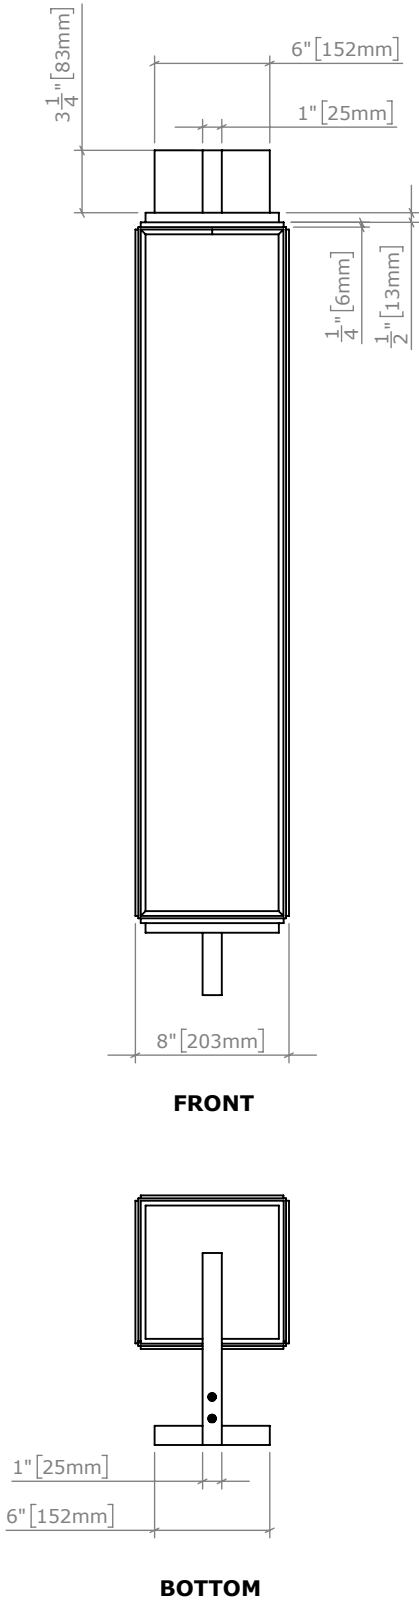

ALL METAL COMPONENT FINISH:
MATTE BLACK POWDERCOAT
SUITABLE FOR OUTDOOR APPLICATION
TO MATCH VISO PA 8003

FRAME FINISH:
MATTE BLACK POWDERCOAT
SUITABLE FOR OUTDOOR APPLICATION
TO MATCH VISO PA 8003

GLASS FINISH:
POLISHED CLEAR GLASS

INTERNAL DIFFUSER ON HEATSINK
FINISH: MATTE OPAL ACRYLIC

LED TAPE

FIXATION
SQUARE POST




DETAIL A SECTIONAL
SCALE 1 : 2

LAMPING:
4 x .9M 6W/M LED STRIP, 22W TOTAL, 1800lm, 2700K
DIMMING TYPE TBD
INTEGRAL DRIVER

PROJECT: HURRICANE	SALES: FL	MODEL: OC25221.00585.WX2.000
LAMP: 4 x .9M 6W/M LED STRIP, 22W TOTAL, 1800lm, 2700K	CERT.: ETL	WEIGHT: ±45LBS VOLT: 120V
DWG:HURRICANE.02	BY: SS DATE: 4/11/2022	SCALE: 1:10

REVISIONS		
REV.	DESCRIPTION	DATE
0	ISSUED FOR APPROVAL	4/11/2022

HURRICANE.03
EXTERIOR WALL SCONCE
IP65 OUTDOOR RATED

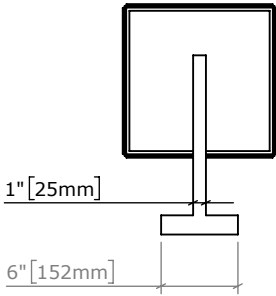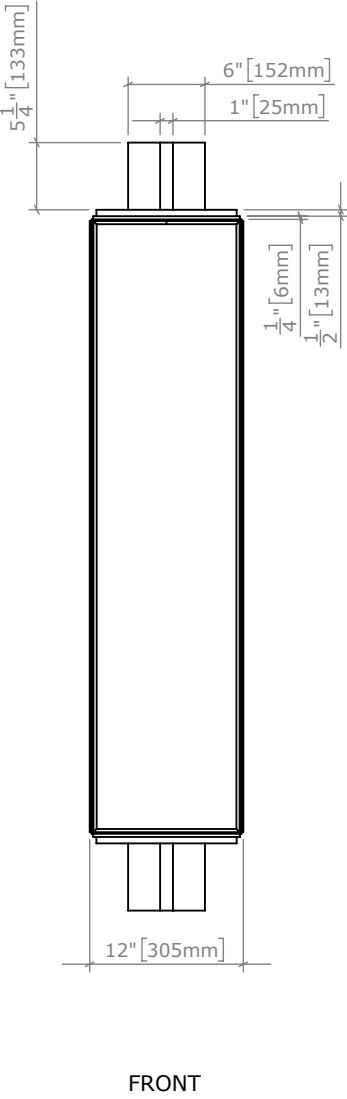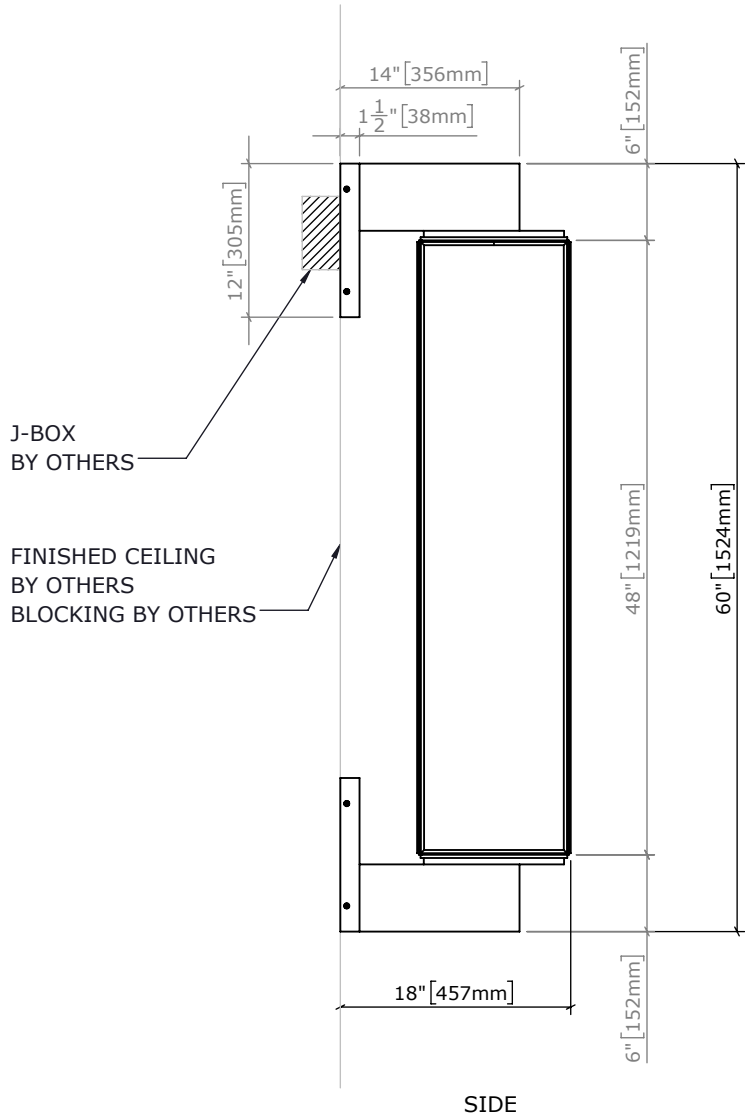


ALL METAL COMPONENT FINISH:
MATTE BLACK POWDERCOAT
SUITABLE FOR OUTDOOR APPLICATION
VISO PA 8003

REMOVABLE FRAME

GLASS FINISH:
POLISHED CLEAR GLASS

INTERNAL DIFFUSER
FINISH: MATTE OPAL ACRYLIC

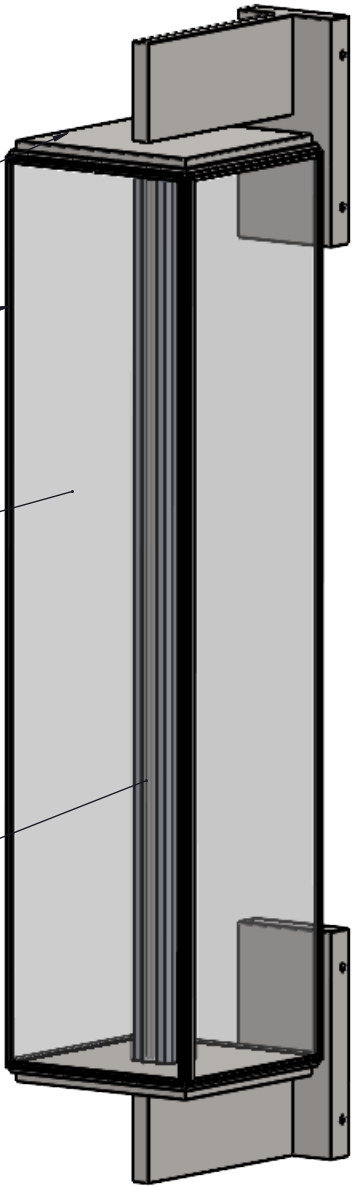


NOTES:
BLOCKING BY OTHERS
DIMMING TYPE TBD
INTEGRAL DRIVER
IP65 OUTDOOR RATED

LAMPING:
4 x 1.2M 6W/M LED STRIP, 30W TOTAL, 2400lm, 2700K
DIMMING TYPE TBD
INTEGRAL DRIVER


PROJECT: 56 SCOTCH VALLEY	SALES: FL	MODEL: 00585.WX4.000
LAMP: 4 X 1.2M 6W/M, 30W TOTAL, 2400lm, 2700K	CERT.: ETL	WEIGHT: ±70LBS VOLT: 120V
DWG:HURRICANE.03	BY: SS DATE: 4/11/2022	SCALE: 1:15

REVISIONS		
REV.	DESCRIPTION	DATE
0	ISSUED FOR APPROVAL	6/22/2022


HURRICANE.05
EXTERIOR WALL SCONCE
IP65 OUTDOOR RATED

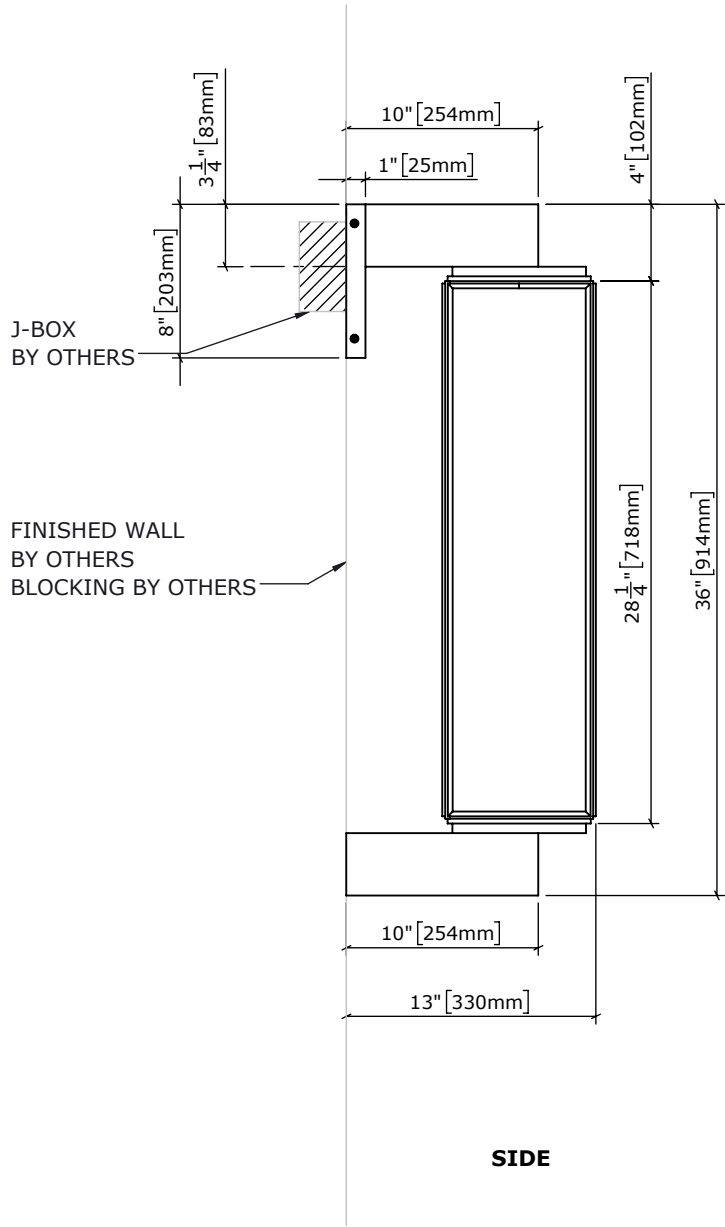

NOTES:
BLOCKING BY OTHERS
DIMMING TYPE TBD
INTEGRAL DRIVER
IP65 OUTDOOR RATED

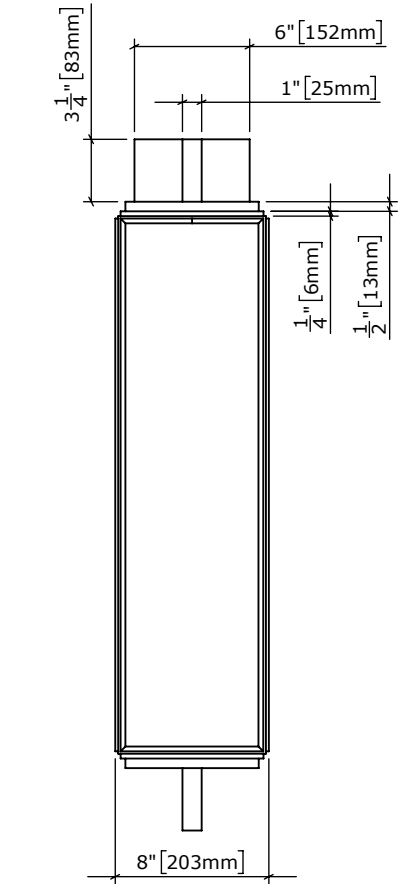

FRONT

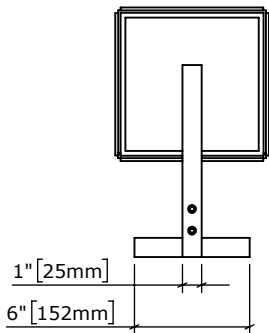


BOTTOM

ALL METAL COMPONENT FINISH:
MATTE BLACK POWDERCOAT
SUITABLE FOR OUTDOOR APPLICATION
VISO PA 8003

REMOVABLE FRAME

GLASS FINISH:
POLISHED CLEAR GLASS

INTERNAL DIFFUSER ON HEATSINK
FINISH: MATTE OPAL ACRYLIC

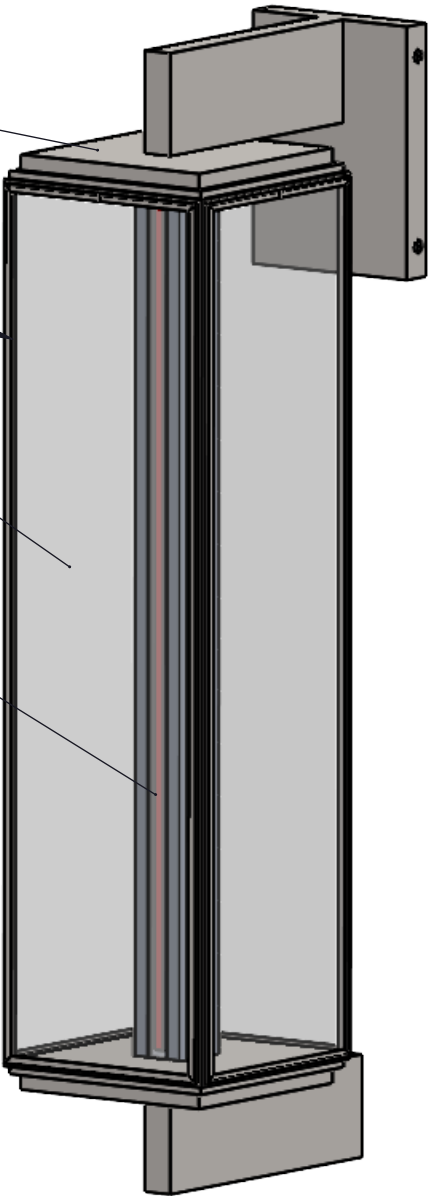

LAMPING:
4 x 0.7M 6W/M LED STRIP, 17W TOTAL, 1360lm, 2700K
DIMMING TYPE TBD
INTEGRAL DRIVER

PROJECT: HURRICANE	SALES: FL	MODEL: 00585.36" HURRICANE
LAMP: 4 X 0.7M 6W/M, 17W TOTAL, 1360lm, 2700K	CERT.: ETL	WEIGHT: ±40LBS VOLT: 120V
DWG:00585.36"	BY: SS DATE: 6/22/2022	SCALE: 1:10

















